


PURPOSE OF DRAWING  
TO PROVIDE INTERFACE BETWEEN THE BASLER DECS-100 VOLTAGE  
REGULATOR RELATED COMPONENTS.

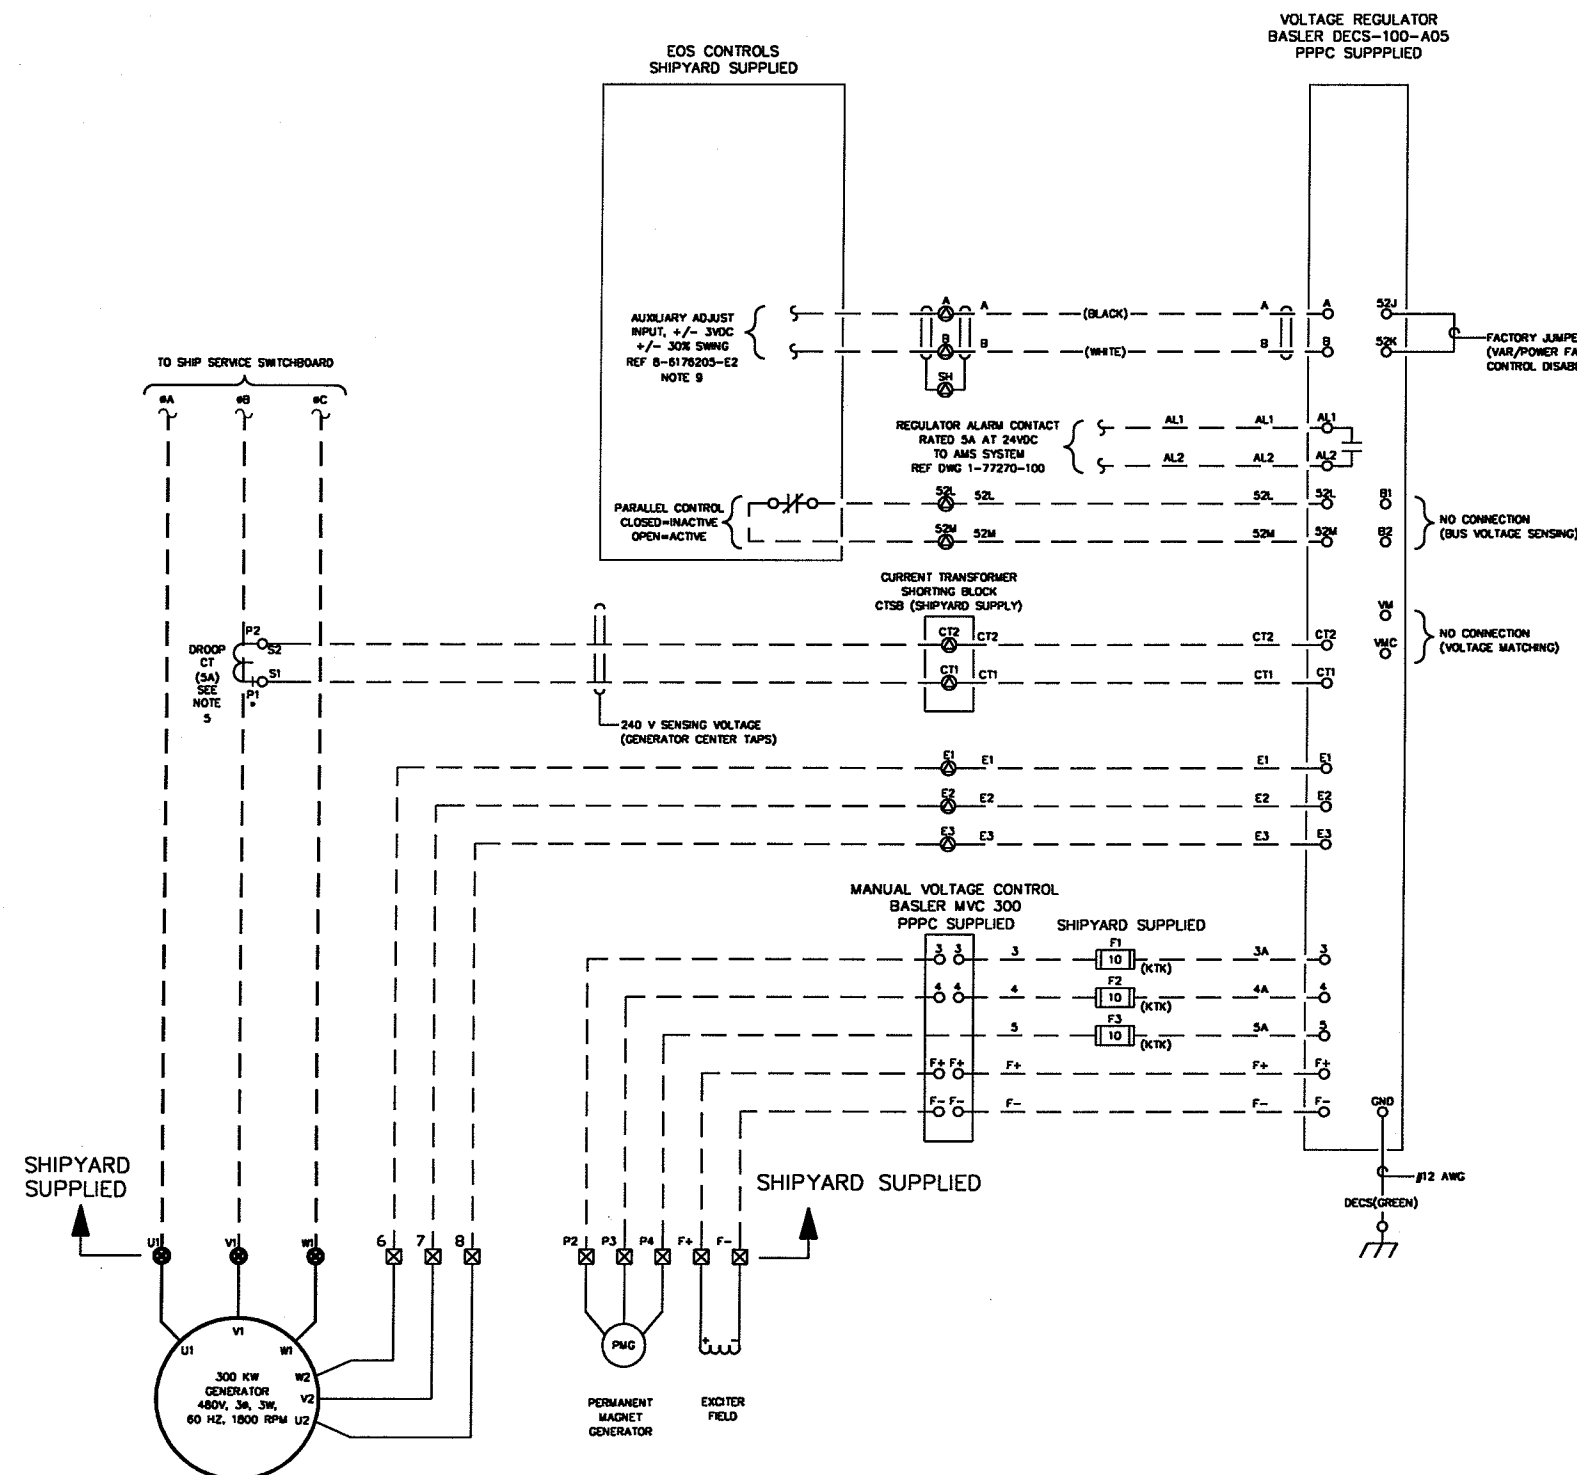

- ⊗ TERMINAL LOCATED IN EOS BY SHIPYARD
- ⊠ TERMINAL LOCATED IN NEWAGE ALTERNATOR
- ⊙ MAIN STUD LOCATED IN NEWAGE ALTERNATOR
- INDICATES SHIPYARD WIRING
- INDICATES GENERATOR/PPPC WIRING

## SHIPYARD INSTALLATION DATA

### VOLTAGE REGULATION

- DECS100, MVC300, DROOP CT PROVIDED BY PPPC AS SHIP LOOSE ITEMS TO BE INSTALLED BY SHIPYARD IN EOS SWITCHGEAR.
- SHIPYARD TO SUPPLY ALL INTERCONNECT WIRING.
- CONNECTION STUDS LOCATED IN GENERATOR LEAD CONNECTION BOX (REFERENCE DRAWING 8-6176205-G1)
- VOLTAGE REGULATOR MALFUNCTION ALARM CONTACTS TO BE CONNECTED TO SHIPS AMS SYSTEM REFERENCE ALARM LIST ON DRAWING 1-77270-100. ACTUAL CONNECTION TO BE TO THE EOS PLC TO BE PART OF THE ETHERNET PLC DATA STREAM.
- RECOMMEND DROOP CT BE MOUNTED IN EOS IN THE VICINTY OF THE VOLTAGE REGULATOR BY SHIPYARD.
- THE DECS-100 MUST BE HARD-WIRED TO EARTH GROUND WITH NO SMALLER THAN 12 AWG COPPER WIRE ATTACHED TO THE GROUND TERMINAL ON THE REAR OF THE UNIT CASE. A SEPARATE GROUND CONNECTION IS REQUIRED FOR EACH DECS-100 UNIT.
- ALL CONTROL WIRING TO BE A MINIMUM OF 14 AWG.
- REFER TO DRAWING 8-6176205-E1 FOR COMPLETE INTERFACE.

## NOTES

### ABBREVIATIONS:

PPPC - PACIFIC POWER PRODUCTS COMPANY  
MVC - MANUAL VOLTAGE CONTROL  
DECS - DIGITAL EXCITATION CONTROL SYSTEM  
CT - CURRENT TRANSFORMER  
EOS - ENGINEER OPERATING STATION

--	--	